


3 FRONT ELEVATION
A-1 SCALE: 1/8"=1'-0"

4357 JORDAN R
SKANEATELES
(315) 382-292
jmillerarch@gmail.


IT IS A VIOLATION OF THE NEW YORK
EDUCATION LAW FOR ANY PERSON
ACTING UNDER THE DIRECTIO
LICENSED PROFESSIONAL ARCHITECT
AN ITEM ON THIS DOCUMENT IN

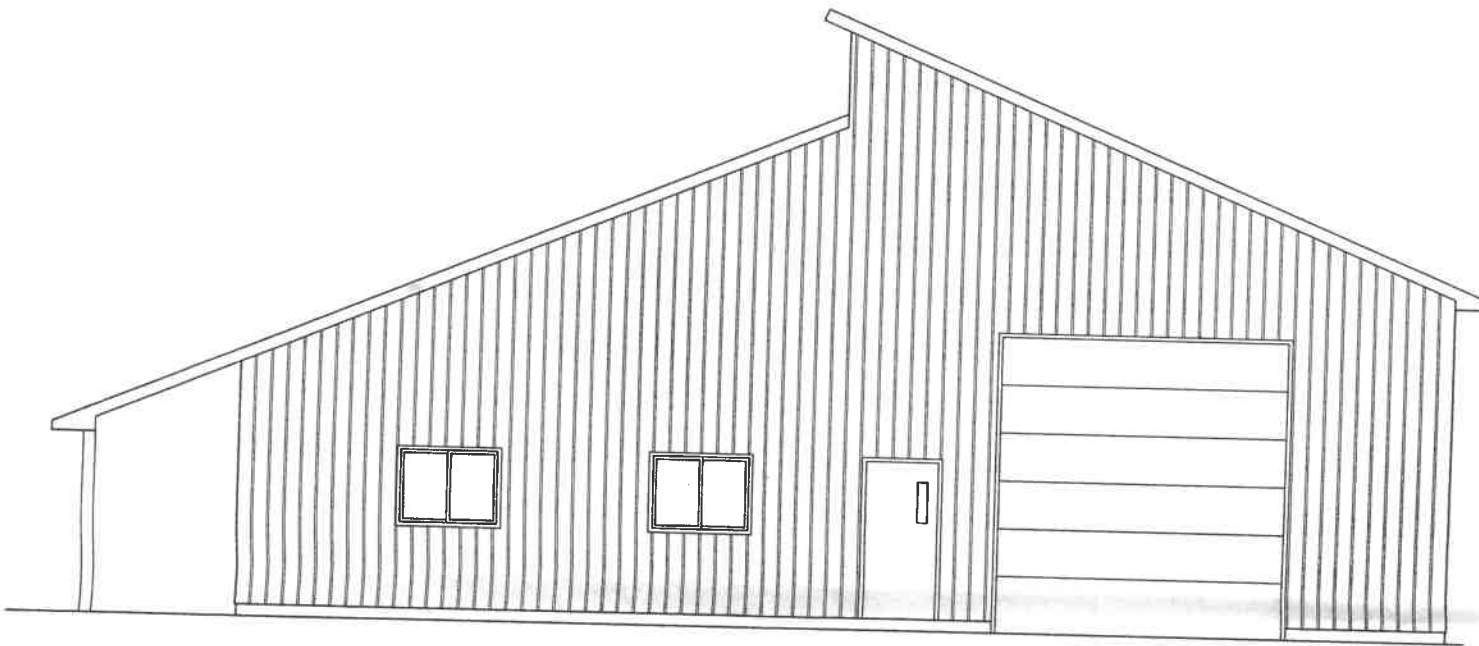

DATE: 3/23/22


2 SIDE ELEVATION
A-1 SCALE: 1/8"=1'-0"

ECT FOR:
LIMO
ILLE ROAD
ATELES, NY

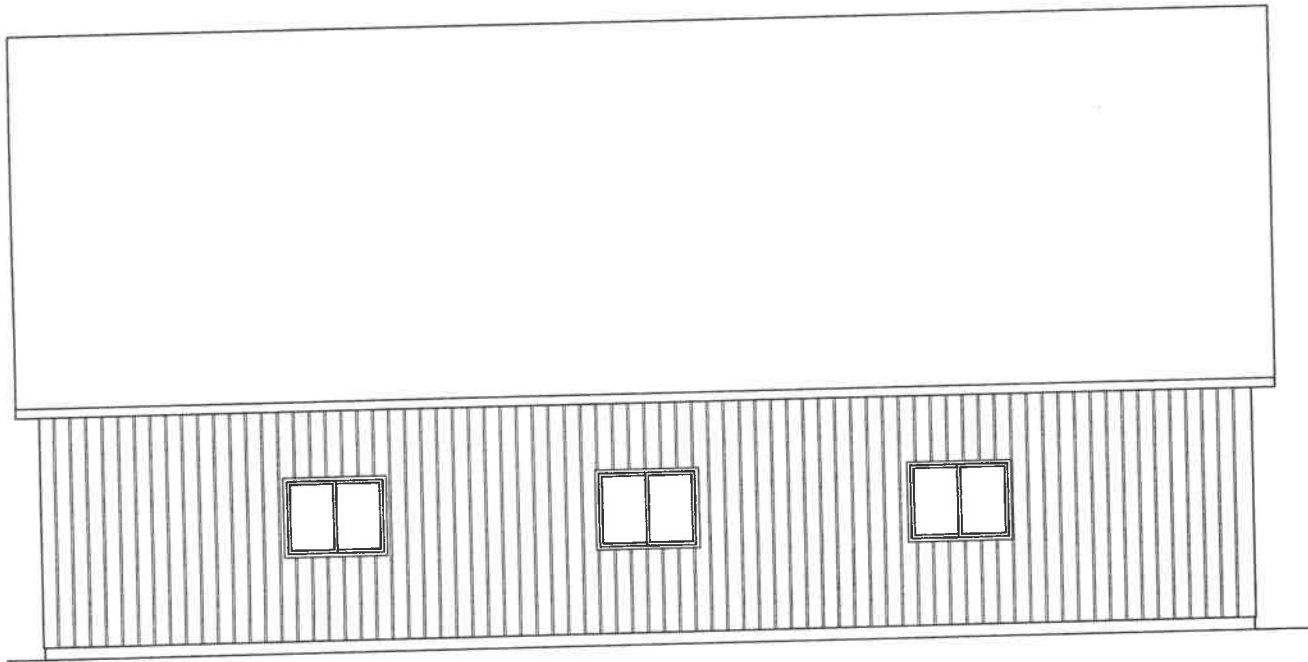


4 REAR ELEVATION
A-1 SCALE: 1/8"=1'-0"

<u>PROJ</u> LAKER MOTT SKANE
<u>SHEET TITLE:</u> FLOOR PLAN ELEVATIONS
<u>PROJECT NUMBER:</u> 022-14
<u>SHEET NUMBER:</u> A = 1

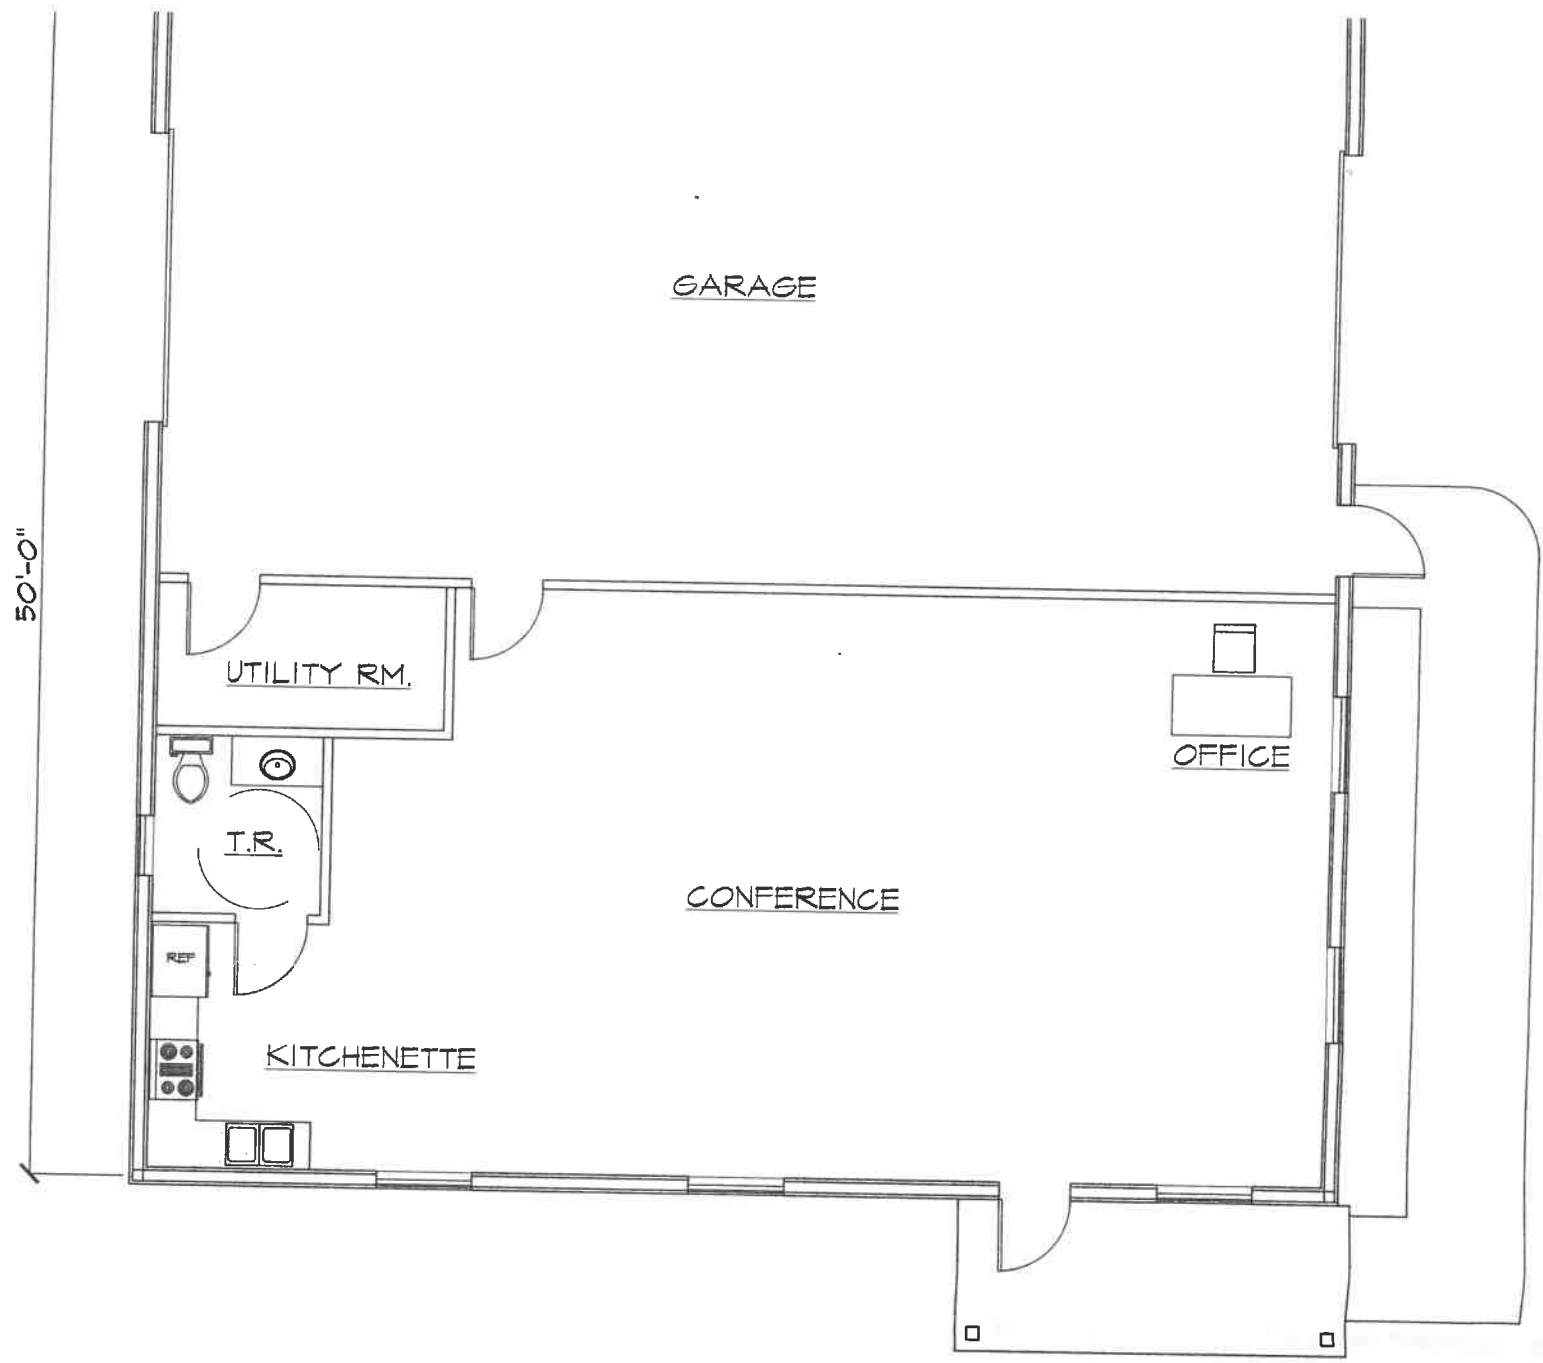

1 FLOOR PLAN
A-1 SCALE: 1/8"=1'-0"

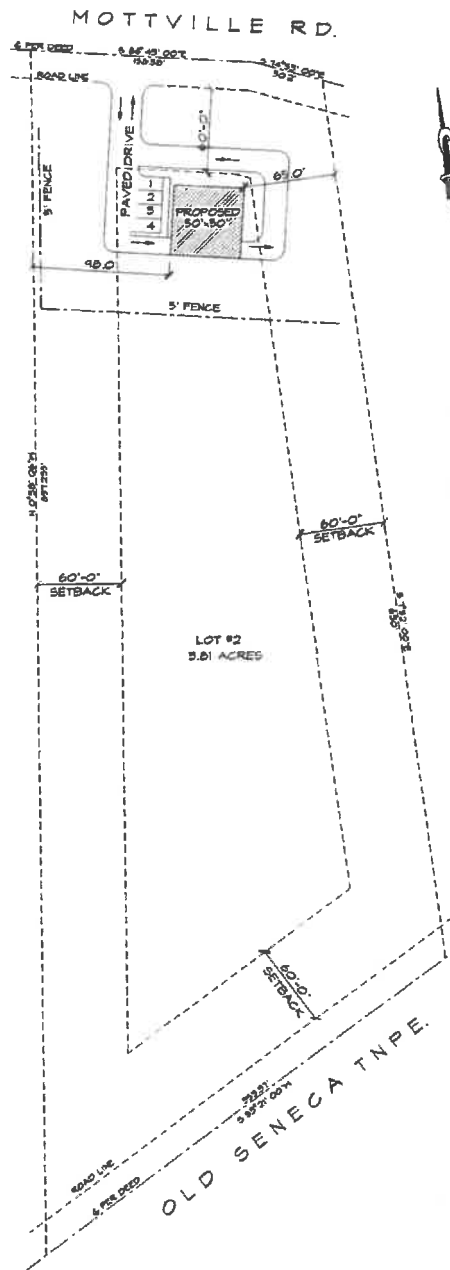

RURAL RESIDENTIAL
5.81 ACRES-165,963 S.F.

SETBACKS REQUIRED	PROPOSED
FRONT	60' 10'
SIDE	60' 65'/98'
REAR	60' 550'

LOT COVER 20% MAX. 2500 S.F.
55,142 S.F.

INFERM SURFACES 10% MAX. 6.2%
16,596 S.F. 10,373 S.F.

SITE PLAN INFORMATION TAKEN
FROM SURVEY BY PAUL JAMES
OLSZEWSKI, DATED 2/4/22

JANICE
MILLER
ARCHITECT
4357 JORDAN ROAD
SKANEATELES, NY
(315) 382-2924
jmilleraarch@gmail.com

IT IS A VIOLATION OF THE NEW YORK STATE EDUCATION LAW FOR ANY PERSON UNLESS HE/HAS UNDER THE SUPERVISION OF A LICENSED PROFESSIONAL ARCHITECT TO PREPARE OR FILE OR BEYOND ARCHITECTURE OR ANY OTHER

DATE: 3/23/22

PROJECT FOR:
LAKER LIMO
MOTTVILLE ROAD
SKANEATELES, NY

SHEET TITLE:
SITE PLAN

PROJECT NUMBER:

022-14

SHEET NUMBER:

S-1