

Town of Skaneateles Site Plans - SAMPLE



Design Professional
Address
Phone
Email, if any

Name and address
of applicant

Revision Dates
Date reason

Site information is
obtained from
survey done by
(surveyor) dated
(date of survey)

Site Plan
1" = (indicate scale
used)

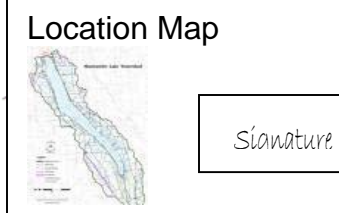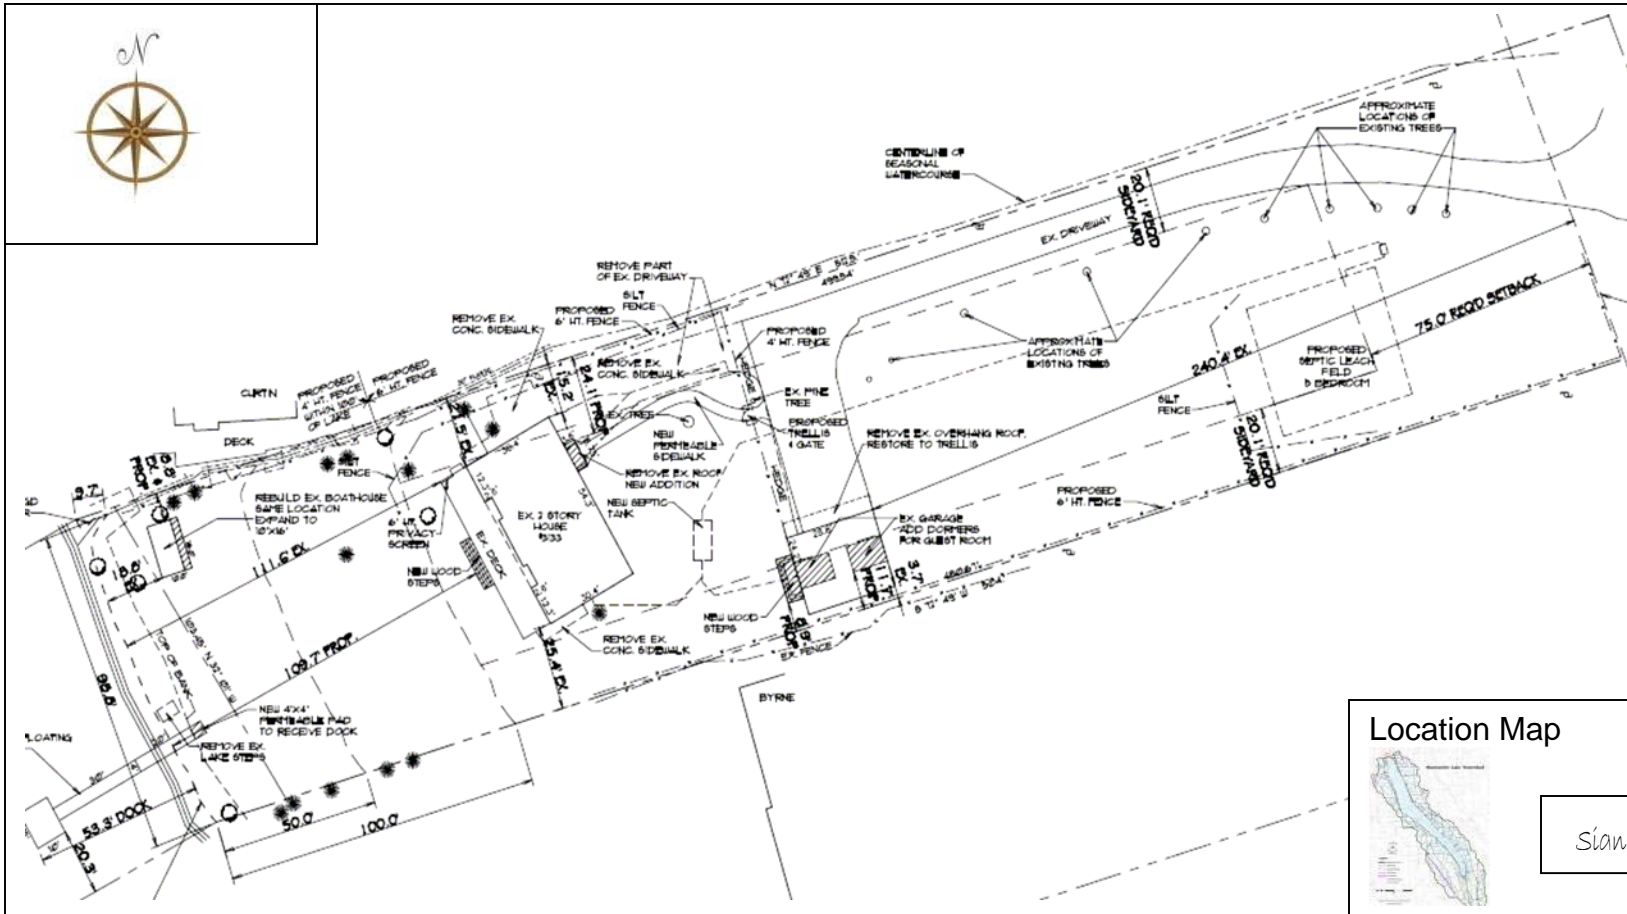

STATE OF NEW YORK
NAME HERE
PROFESSIONAL

Signature & Date

Zoning Dimensions – Show all dimensional measurement of structures, infrastructure, parking, widths of streets, names of owners of adjoining parcels, easements, setbacks, etc. See sections 148-18 and 148-41 for a complete list of what may be required.

Impermeable Surface Coverage Exist Proposed	Open Space Exist Proposed	Shoreline Structures Exist Proposed	Lot Dimensions & Setbacks			Other Important Features Show wetlands, lake, streams, slopes, topography (contour intervals may need to be changed depending on site conditions). Other Zoning Issues such as: Floor space, Building Footprint, Cubic Volume, etc.
			Lot Area _____	Measured from the edge of road ROW (not the centerline).	Setbacks	
Dwelling Garage Driveway Conc. Walk Porches Other %Impermeable	Retaining Wall Deck Other Permeable Impermeable Total % Open Area	Conc.Walk Boat Launch Dock Other Total Shoreline _____ LF Indicate the lake line (865.02-NVGD, 1929)	Front Side Rear Lake			